



Dish Network Wiring Diagram (Proposed Installation)

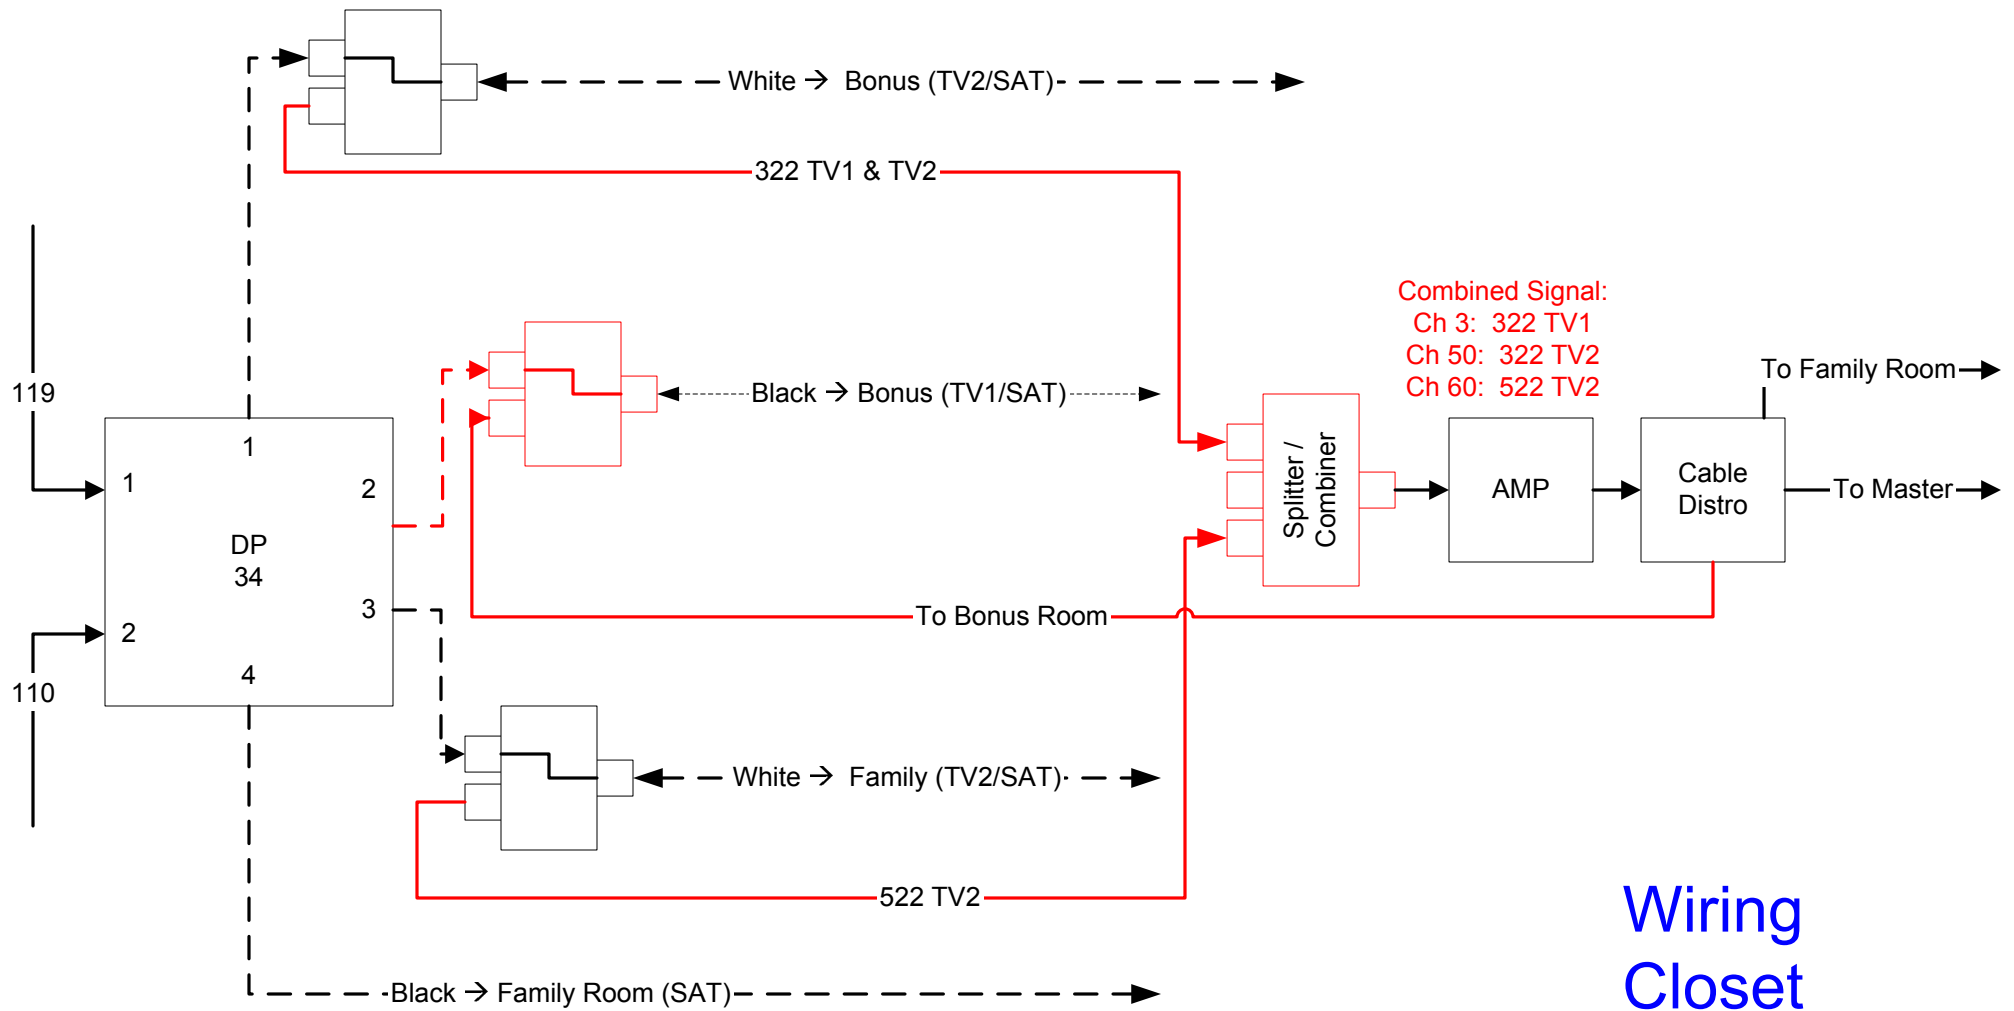


Wiring
Closet

Dish Network Wiring Diagram (Proposed Installation)

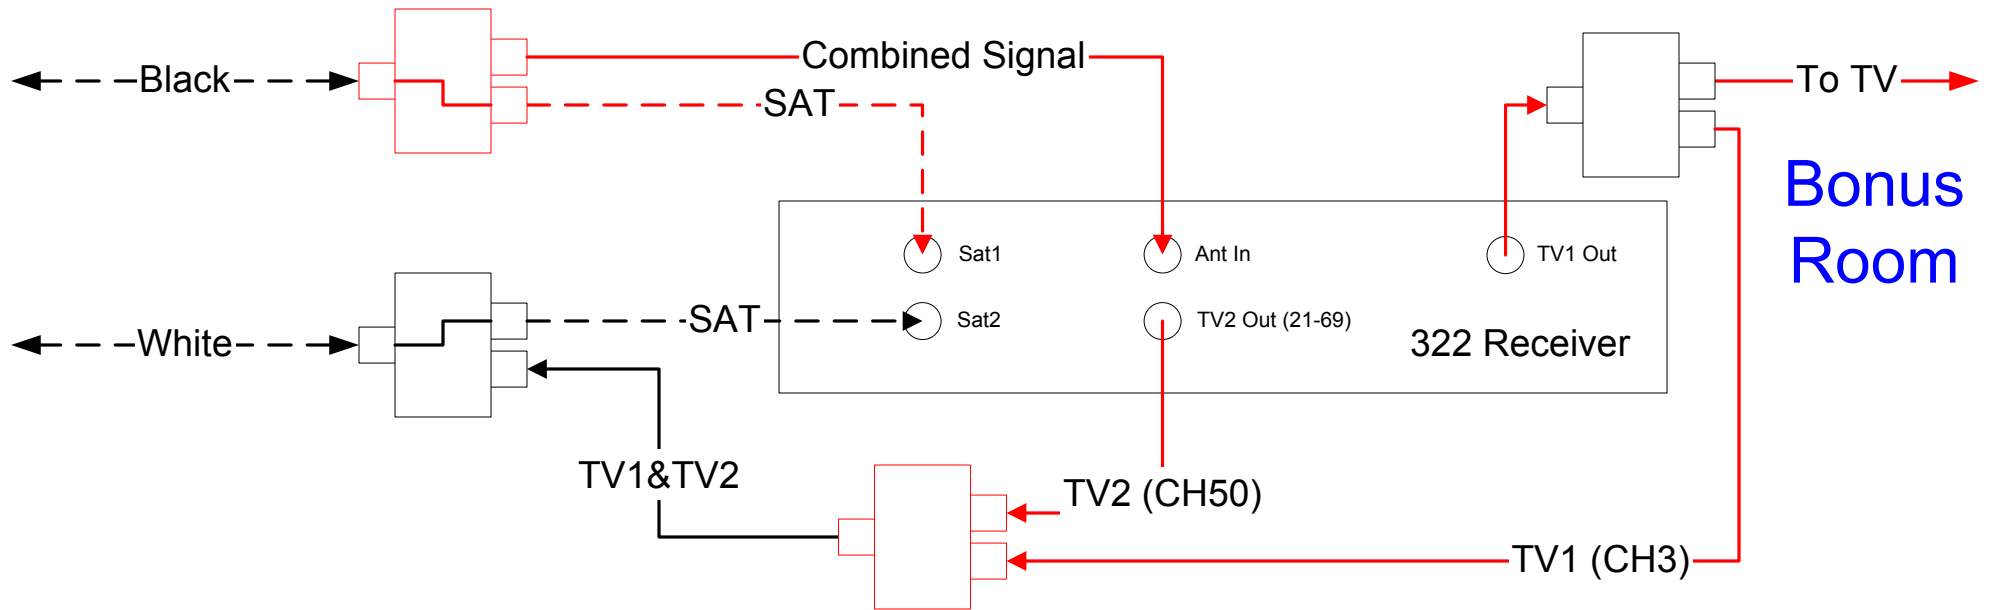

Bonus Room

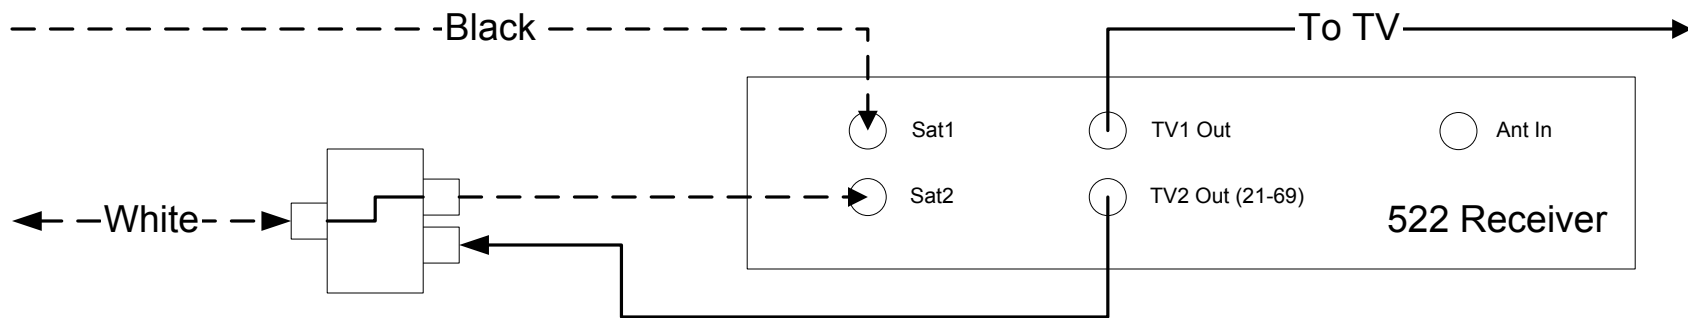

Family Room